


**Figure 6-33
TYPICAL INTERSECTION MARKINGS**

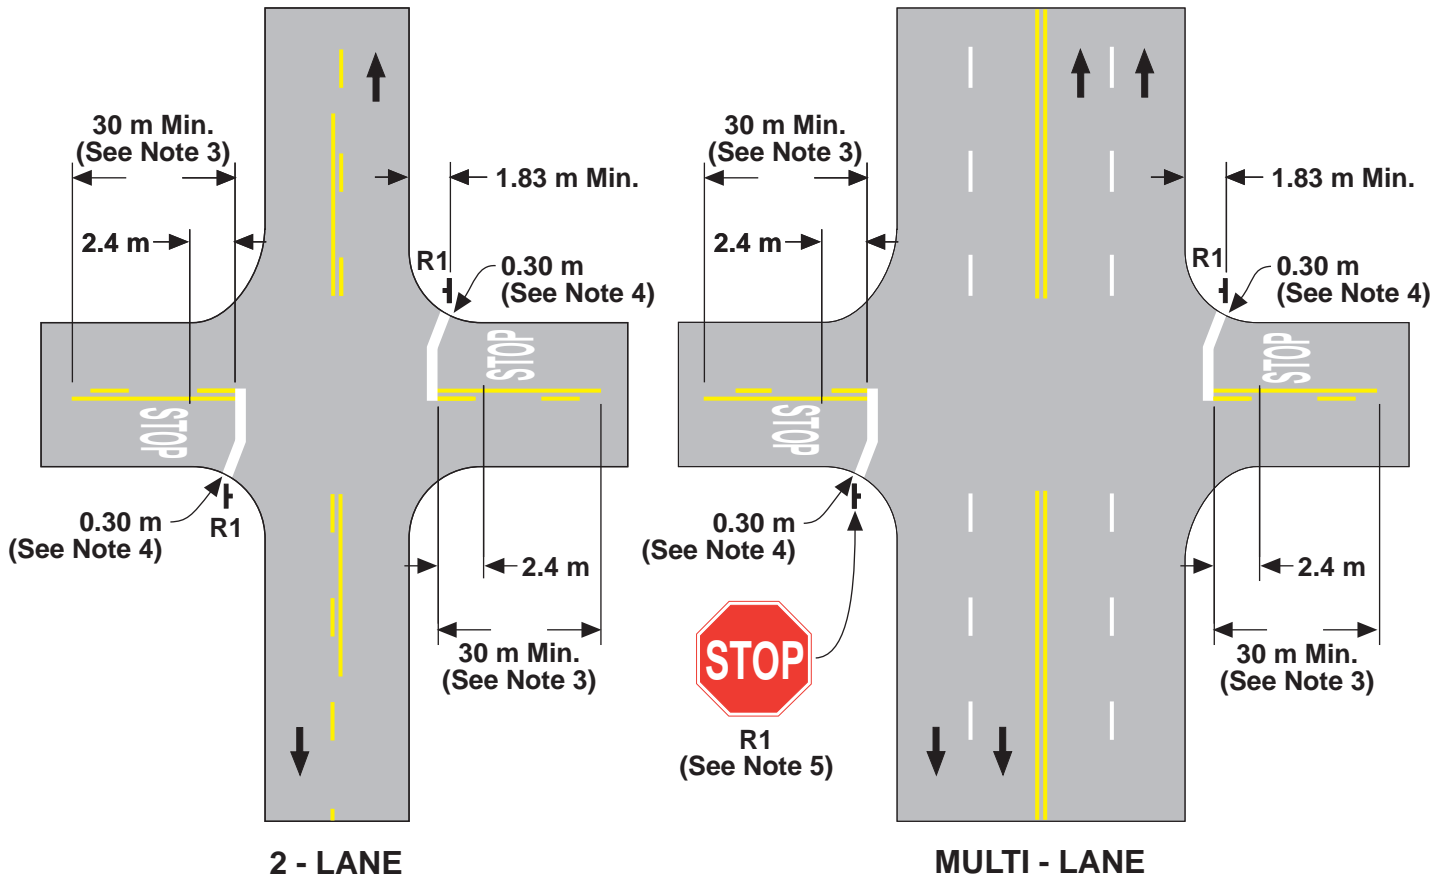

NOTES:

1. A Limit Line shall be placed on paved approaches and a "STOP" pavement legend should be placed on all but minor approaches to State Highways.
2. The Limit Line should be located to indicate the point at which traffic is required to stop. See Section 6-02.11.
3. See Figure 6-9 for additional information regarding intersection markings on the through highway.
4. The Limit Line on wide side roads on long radius corners may be bent at a $45^\circ \pm$ angle for traffic making a right turn.
5. When a STOP AHEAD (W17) sign is used, a pavement legend may be placed to supplement the sign according to Section 6-02.14.

LEGEND

➔ Direction of Travel

NOT TO SCALE